



FOUNDATION / BASEMENT PLAN
(1/4" = 1')

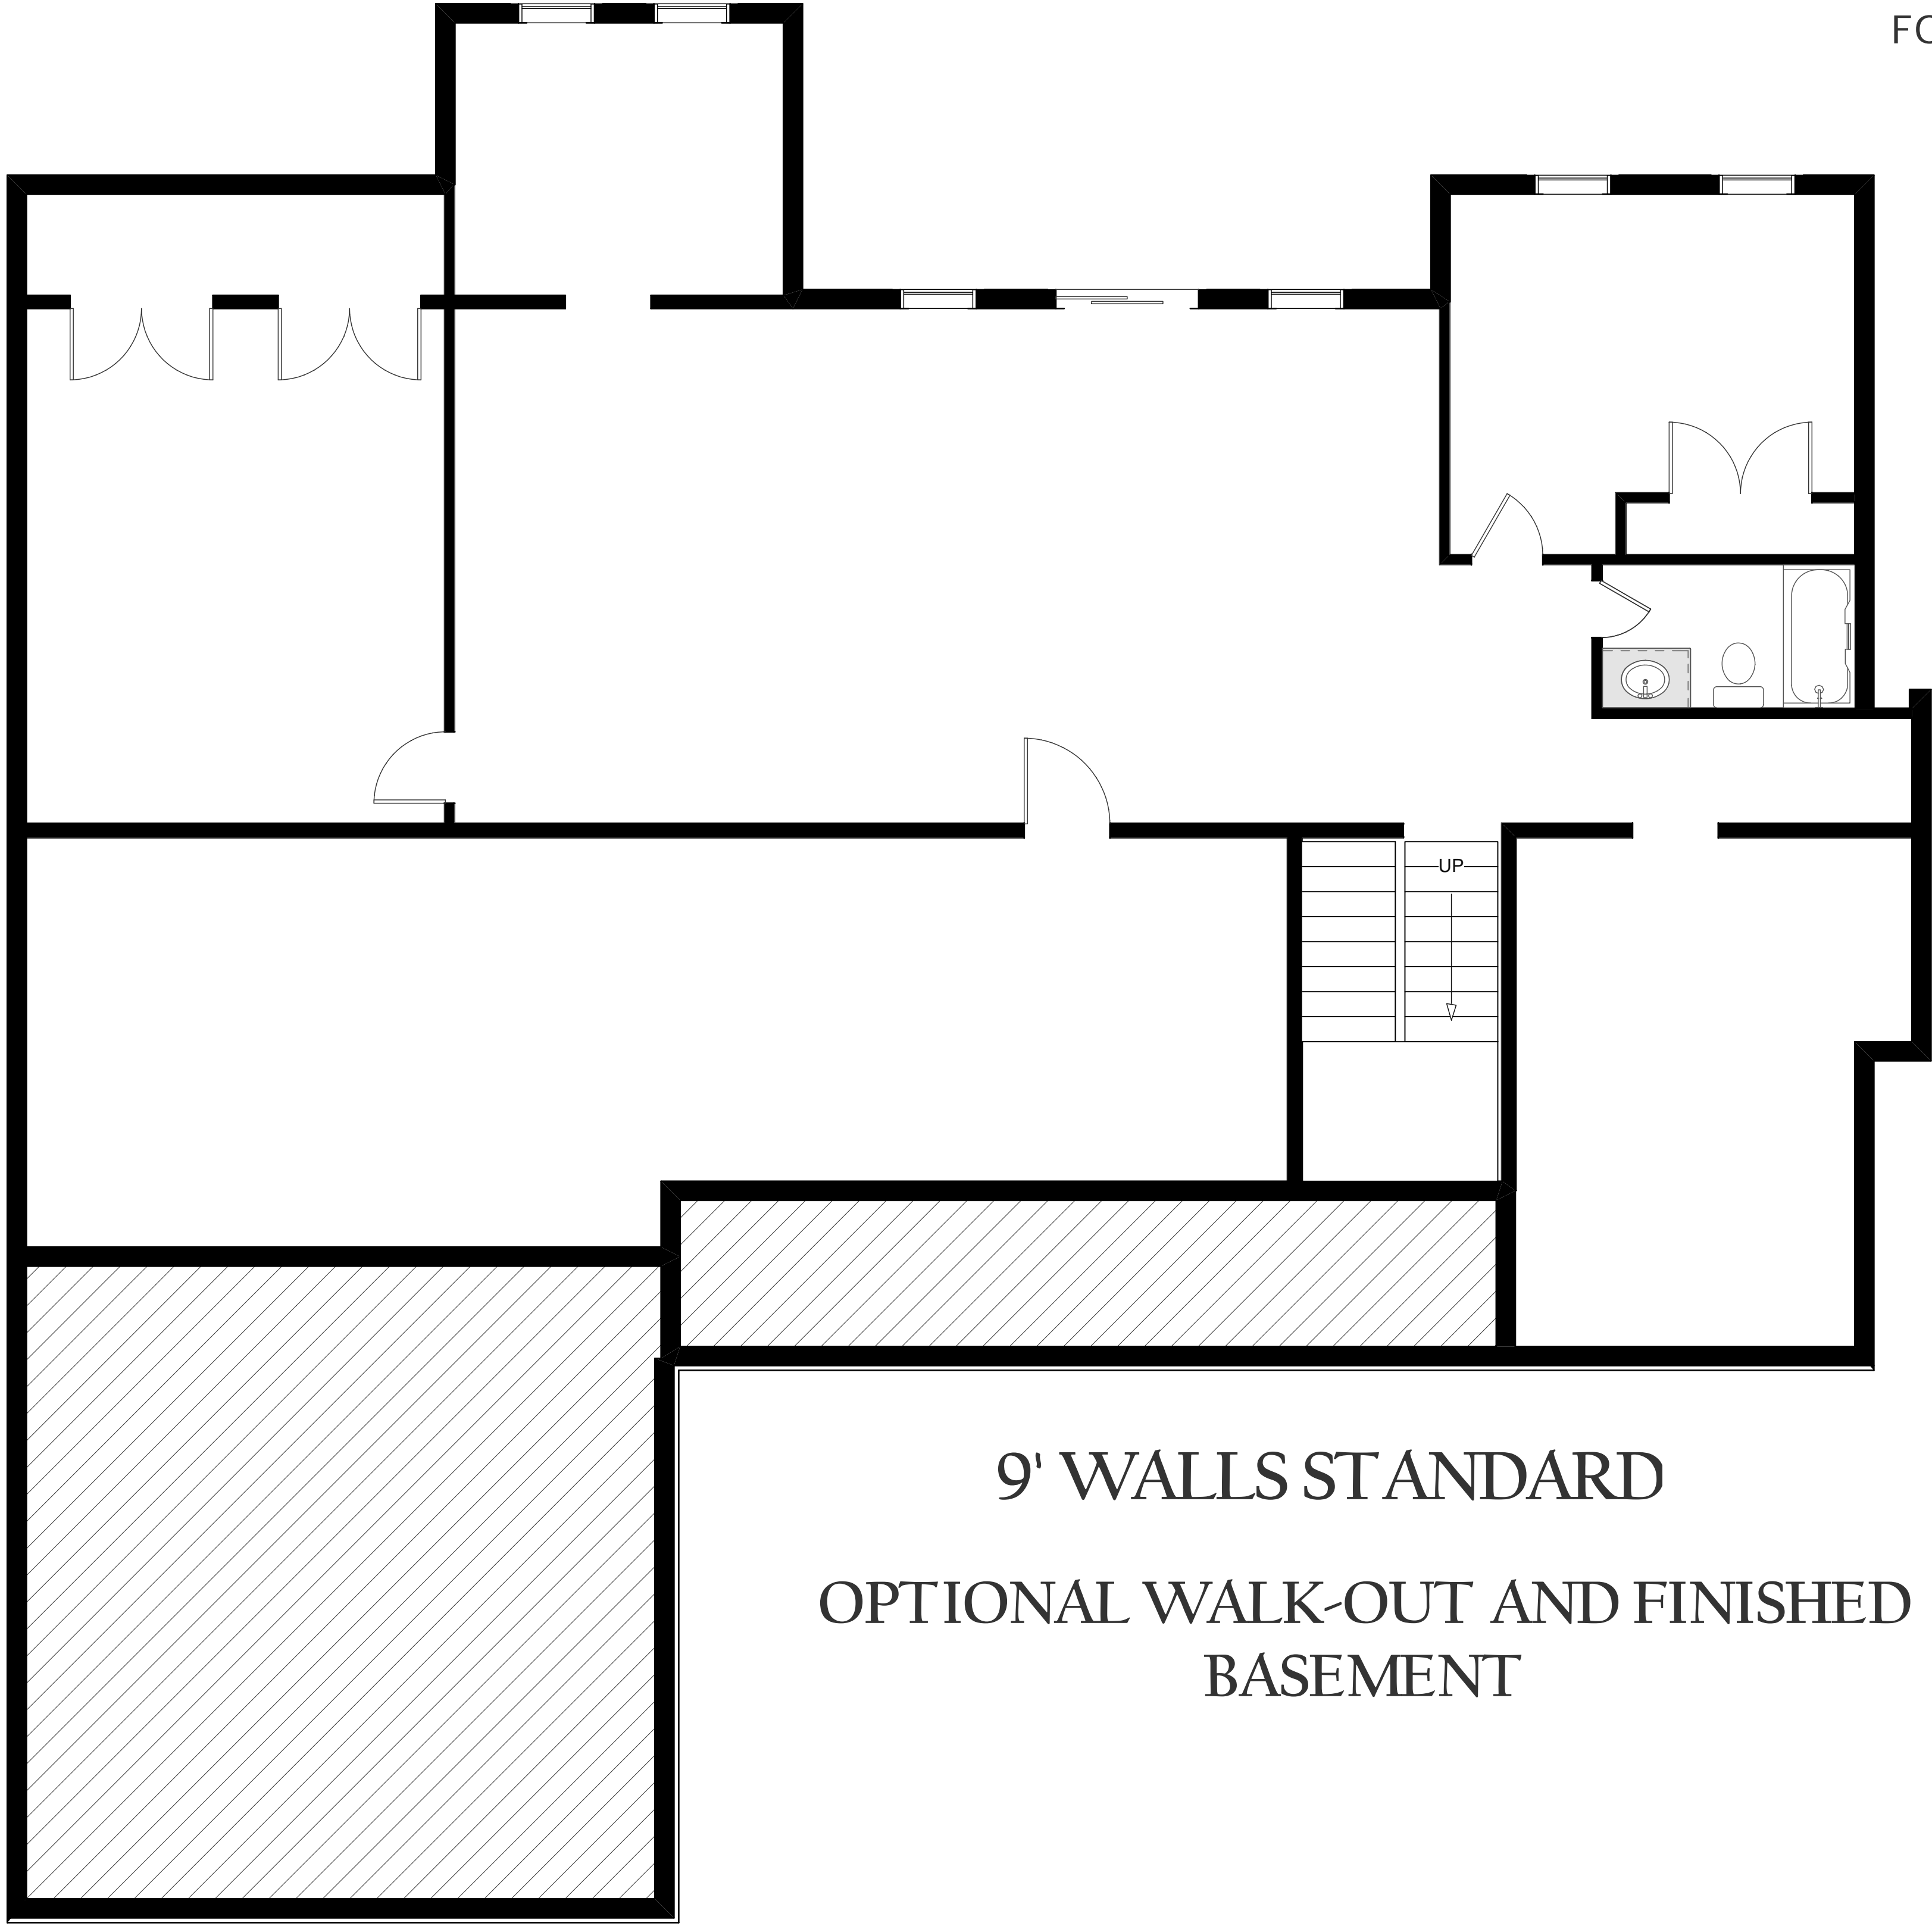

9' WALLS STANDARD
OPTIONAL WALK-OUT AND FINISHED
BASEMENT

DRAWINGS PROVIDED BY: Battlefield Homes, Inc. 11932 Cherry Road Fredericksburg, VA 22407 540-786-2388		PROJECT DESCRIPTION: THE BEDFORD II		SHEET TITLE:	
NO.	DESCRIPTION	BY	DATE		
DATE: 6/20/2014		SCALE:		SHEET:	
				A-1	



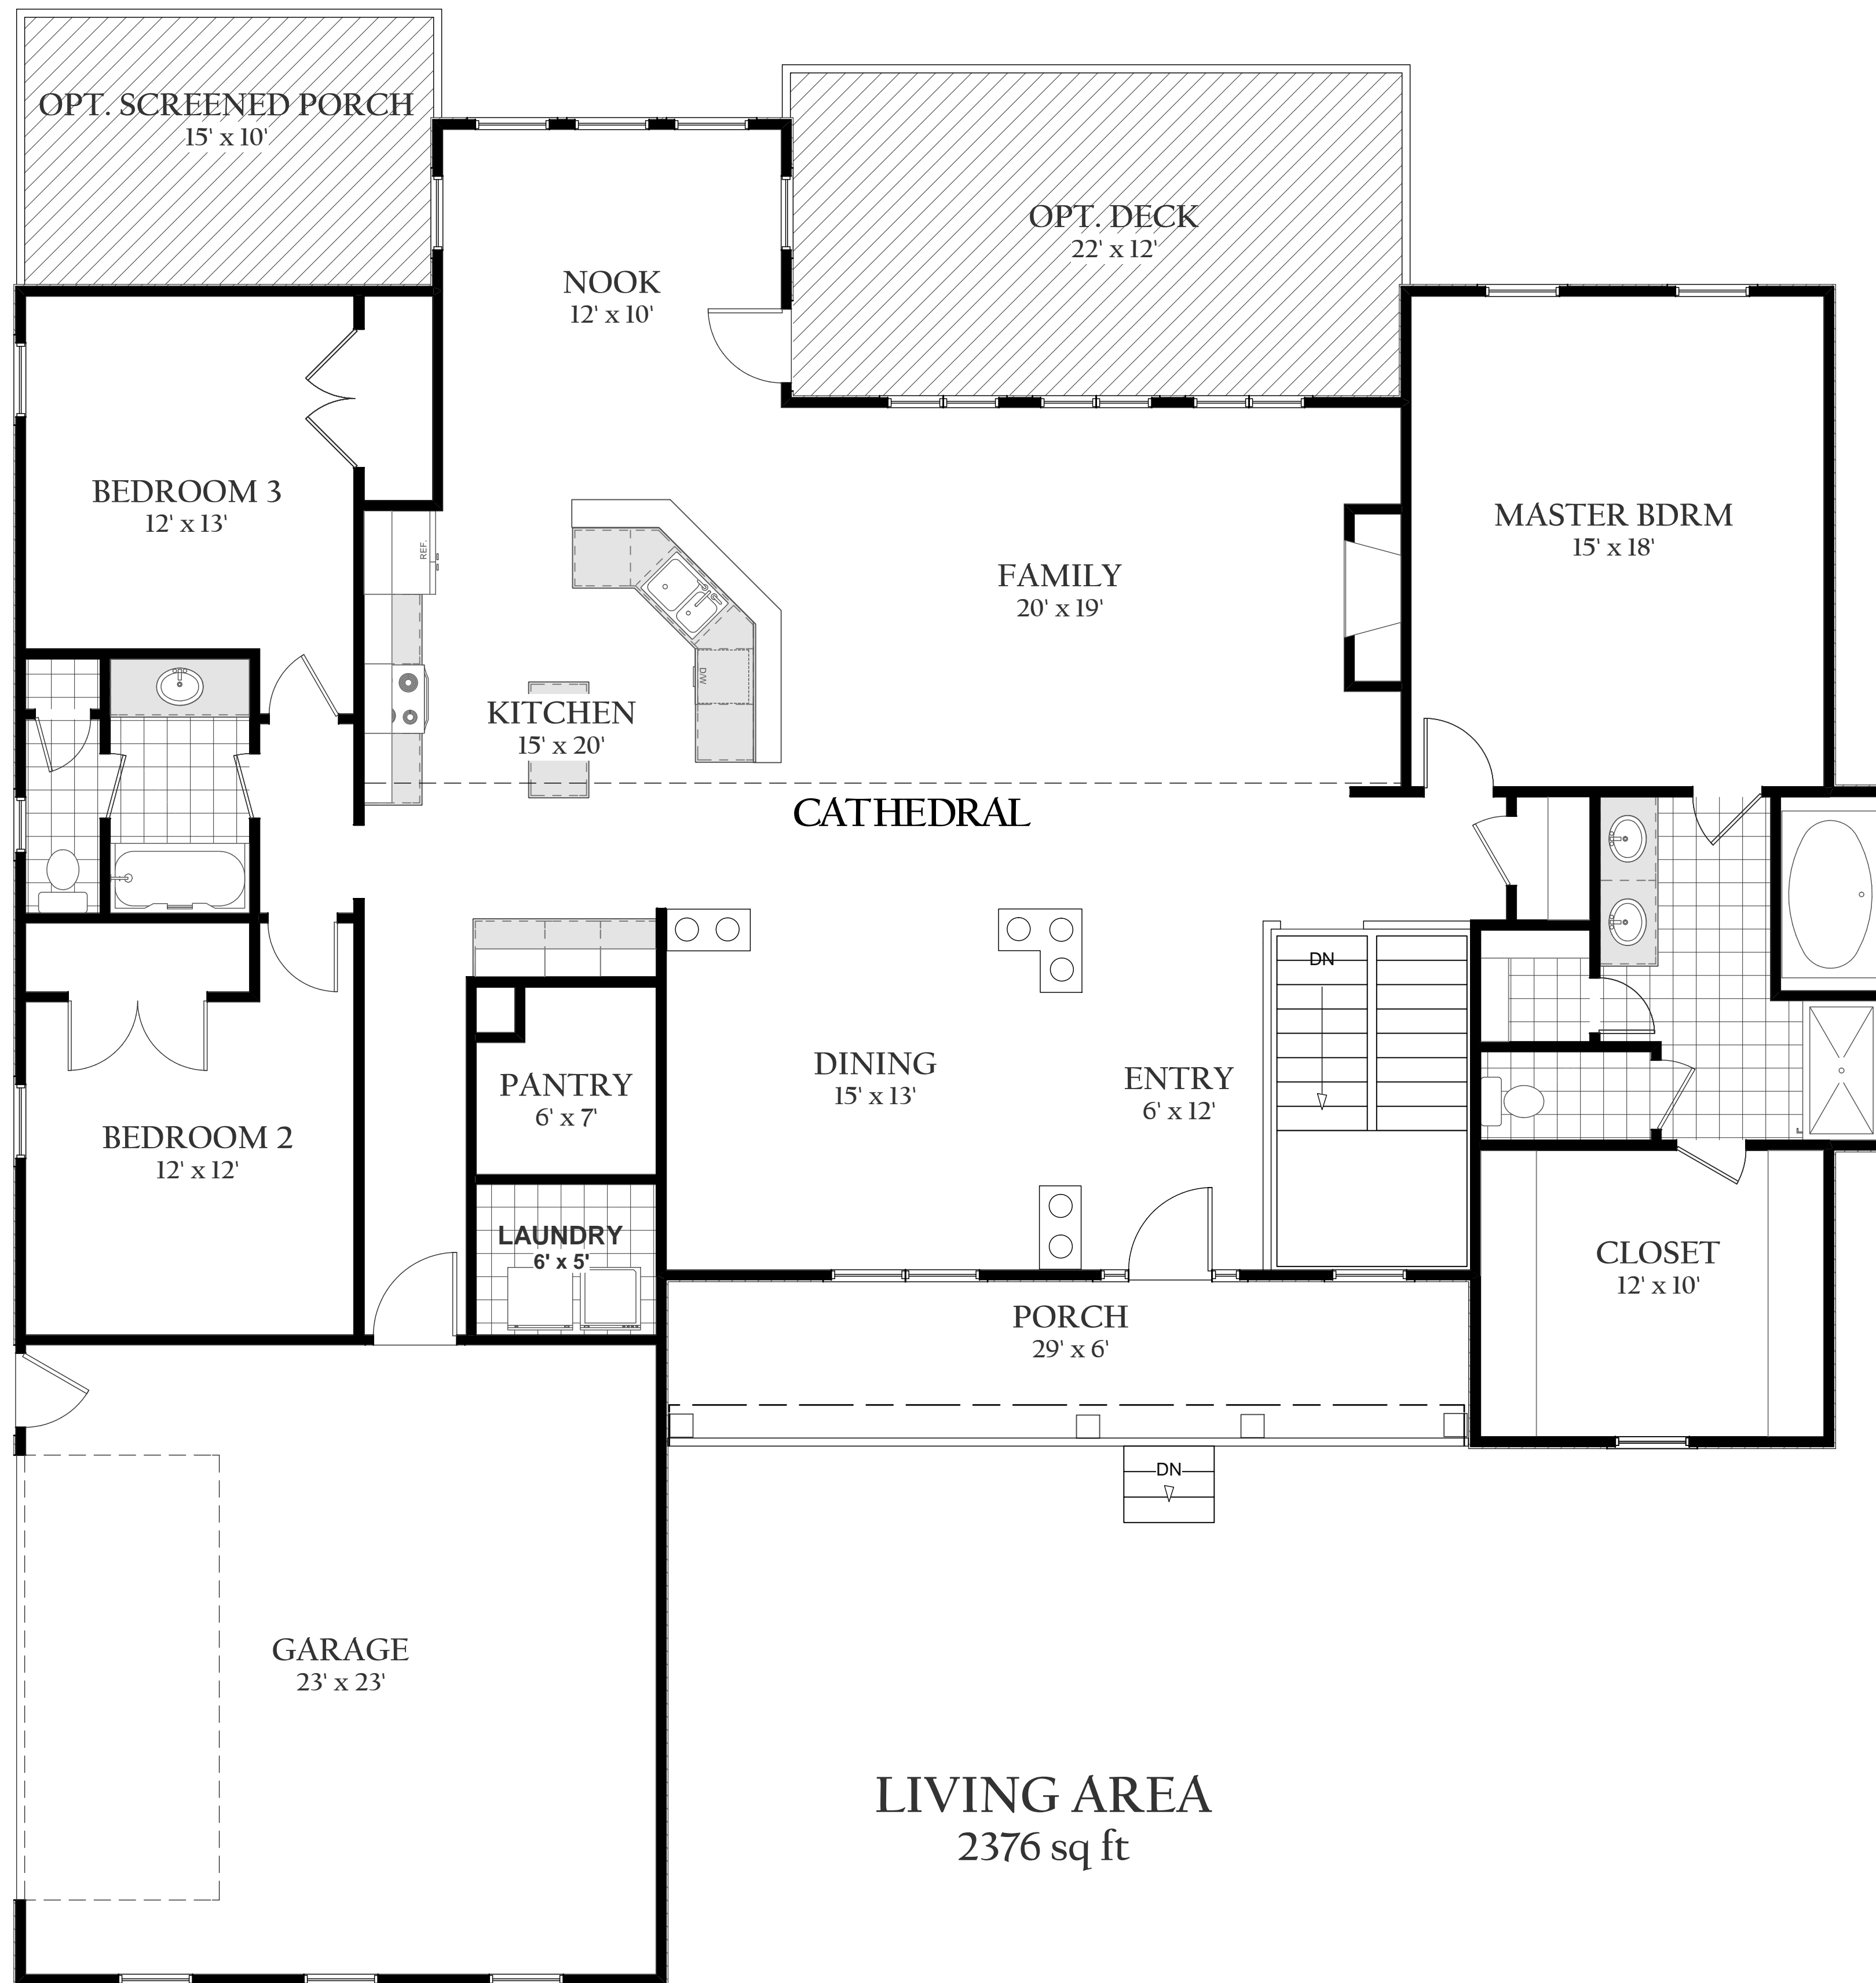

MAIN LEVEL PLAN
(1/4" = 1')

DRAWINGS PROVIDED BY:		Battlefield Homes, Inc. 11932 Cherry Road Fredericksburg, VA 22407 540-786-2388	
PROJECT DESCRIPTION:		THE BEDFORD II	
SHEET TITLE:			
NO.	DESCRIPTION	BY	DATE
DATE:		6/20/2014	
SCALE:			
SHEET:		A-2	





FRONT ELEVATION
(1/4" = 1')



REAR ELEVATION
(1/4" = 1')

DRAWINGS PROVIDED BY: Battlefield Homes, Inc. 11932 Cherry Road Fredericksburg, VA 22407 540-786-2388		PROJECT DESCRIPTION: THE BEDFORD II		SHEET TITLE:		NO.		DESCRIPTION		BY		DATE	






LEFT ELEVATION
(1/4" = 1')



RIGHT ELEVATION
(1/4" = 1')

DRAWINGS PROVIDED BY: Battlefield Homes, Inc. 11932 Cherry Road Fredericksburg, VA 22407 540-786-2388		PROJECT DESCRIPTION: THE BEDFORD II		SHEET TITLE:	
DATE:	6/20/2014	NO.		DESCRIPTION	
SCALE:		BY			
SHEET:		DATE			
		A-4			