


FOUNDATION / BASEMENT PLAN
(1/4" = 1')

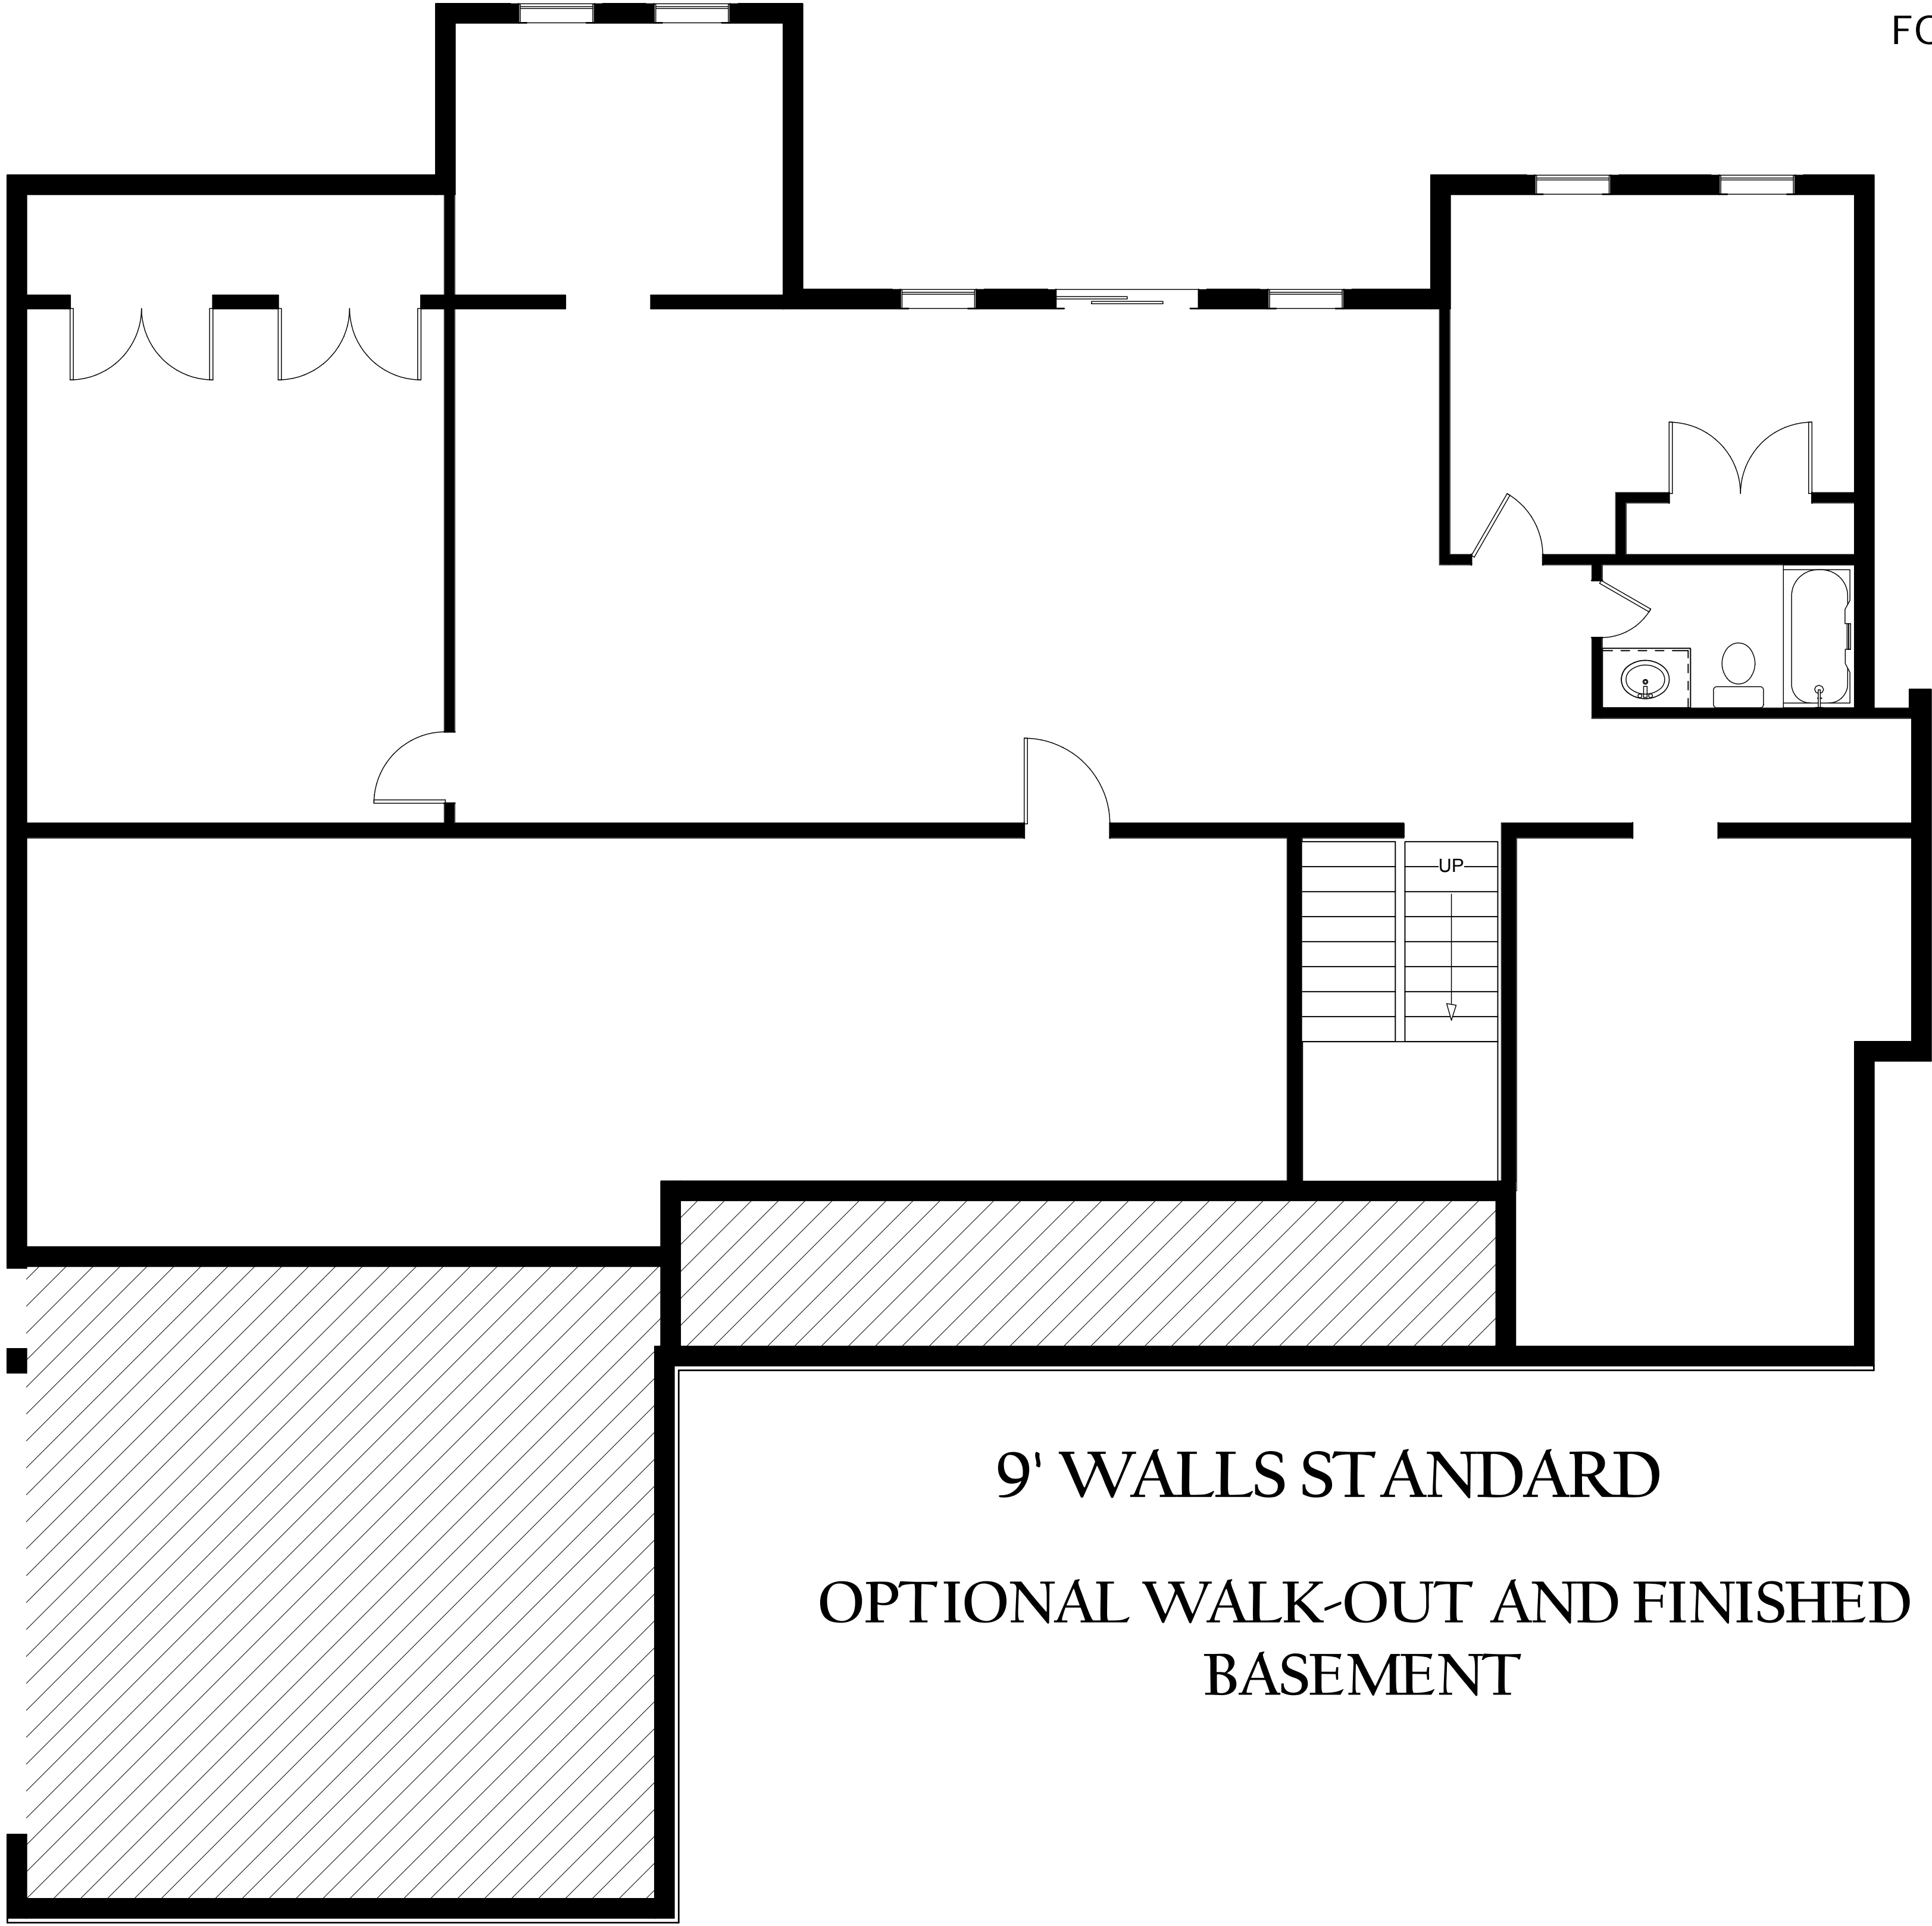


DRAWINGS PROVIDED BY: Battlefield Homes, Inc. 11932 Cherry Road Fredericksburg, VA 22407 540-786-2388		PROJECT DESCRIPTION: THE BEDFORD II		SHEET TITLE:	
DATE:	3/10/2016	NO.		DESCRIPTION	
SCALE:		BY			
SHEET:	A-1	DATE			





MAIN LEVEL PLAN
(1/4" = 1')

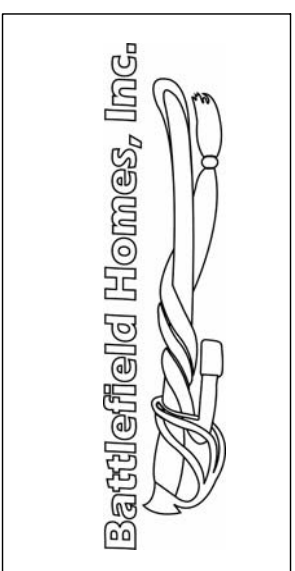

NO.	DESCRIPTION	BY	DATE

SHEET TITLE:

PROJECT DESCRIPTION:
THE BEDFORD II

DRAWINGS PROVIDED BY:
Battlefield Homes, Inc.
11932 Cherry Road
Fredericksburg, VA 22407
540-786-2388

DATE:

3/10/2016

SCALE:

SHEET:

A-2



FRONT ELEVATION
(1/4" = 1')



REAR ELEVATION
(1/4" = 1')

DRAWINGS PROVIDED BY: Battlefield Homes, Inc. 11932 Cherry Road Fredericksburg, VA 22407 540-786-2388		PROJECT DESCRIPTION: THE BEDFORD II	
DATE: 3/10/2016		SHEET TITLE:	
SCALE:		NO.	
SHEET:		DESCRIPTION	
BY		DATE	
A-3			



LEFT ELEVATION
(1/4" = 1')



RIGHT ELEVATION
(1/4" = 1')

DRAWINGS PROVIDED BY:		Battlement Homes, Inc. 11932 Cherry Road Fredericksburg, VA 22407 540-786-2388	
PROJECT DESCRIPTION:		THE BEDFORD II	
SHEET TITLE:			
NO.	DESCRIPTION	BY	DATE
DATE:		3/10/2016	
SCALE:			
SHEET:			
		A-4	

